


Substance of the Standard

AS COMMONLY UNDERSTOOD

- The **Vegetation-Free Zone** – No vegetation on, or within 15 feet of, a levee, floodwall or any critical appurtenant structure.

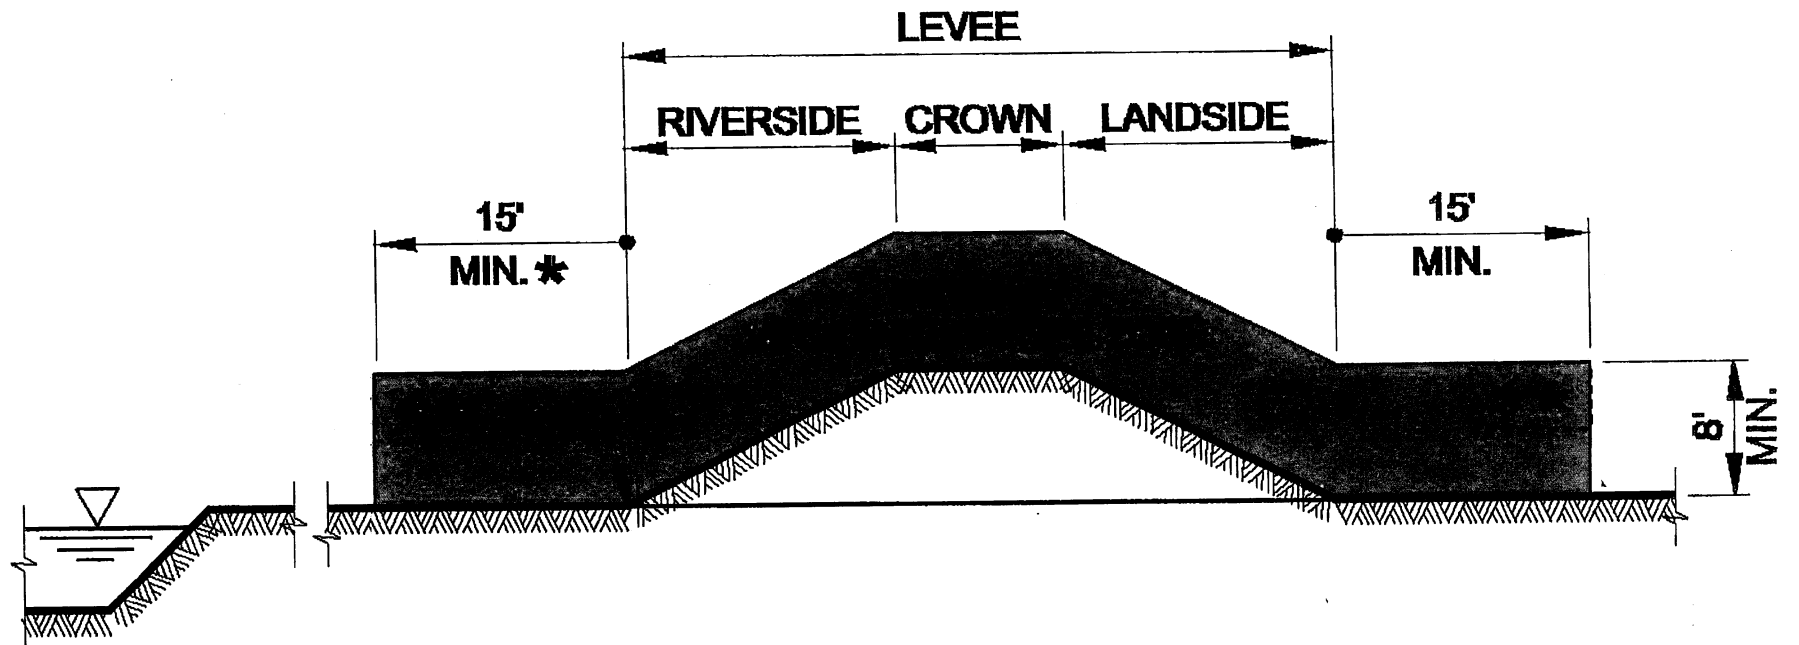

BUILDING STRONG®